


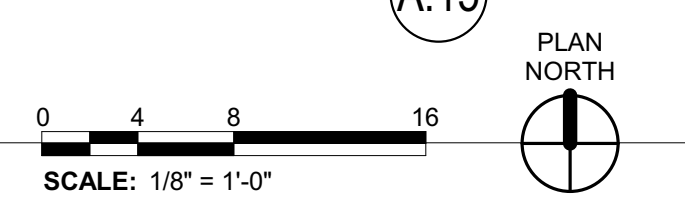

1 FLOOR PLAN
1/8" = 1'-0"



PROJECT
DEPARTMENT OF SOCIAL AND HEALTH SERVICES
2020-473 BH 46 BED COMMUNITY RTF
20045 SIEDGEMAN AVENUE,
TACOMA, WASH. WA 98406

REVISIONS

NO.	DATE	DESCRIPTION

DATE: 6.18.2021
BCR NO: 190983
DRAWN BY: Author
CHECKED BY:
DATE: 1/19/22
FLOOR PLAN